


Robinia

EMBRACH



MINERGIE

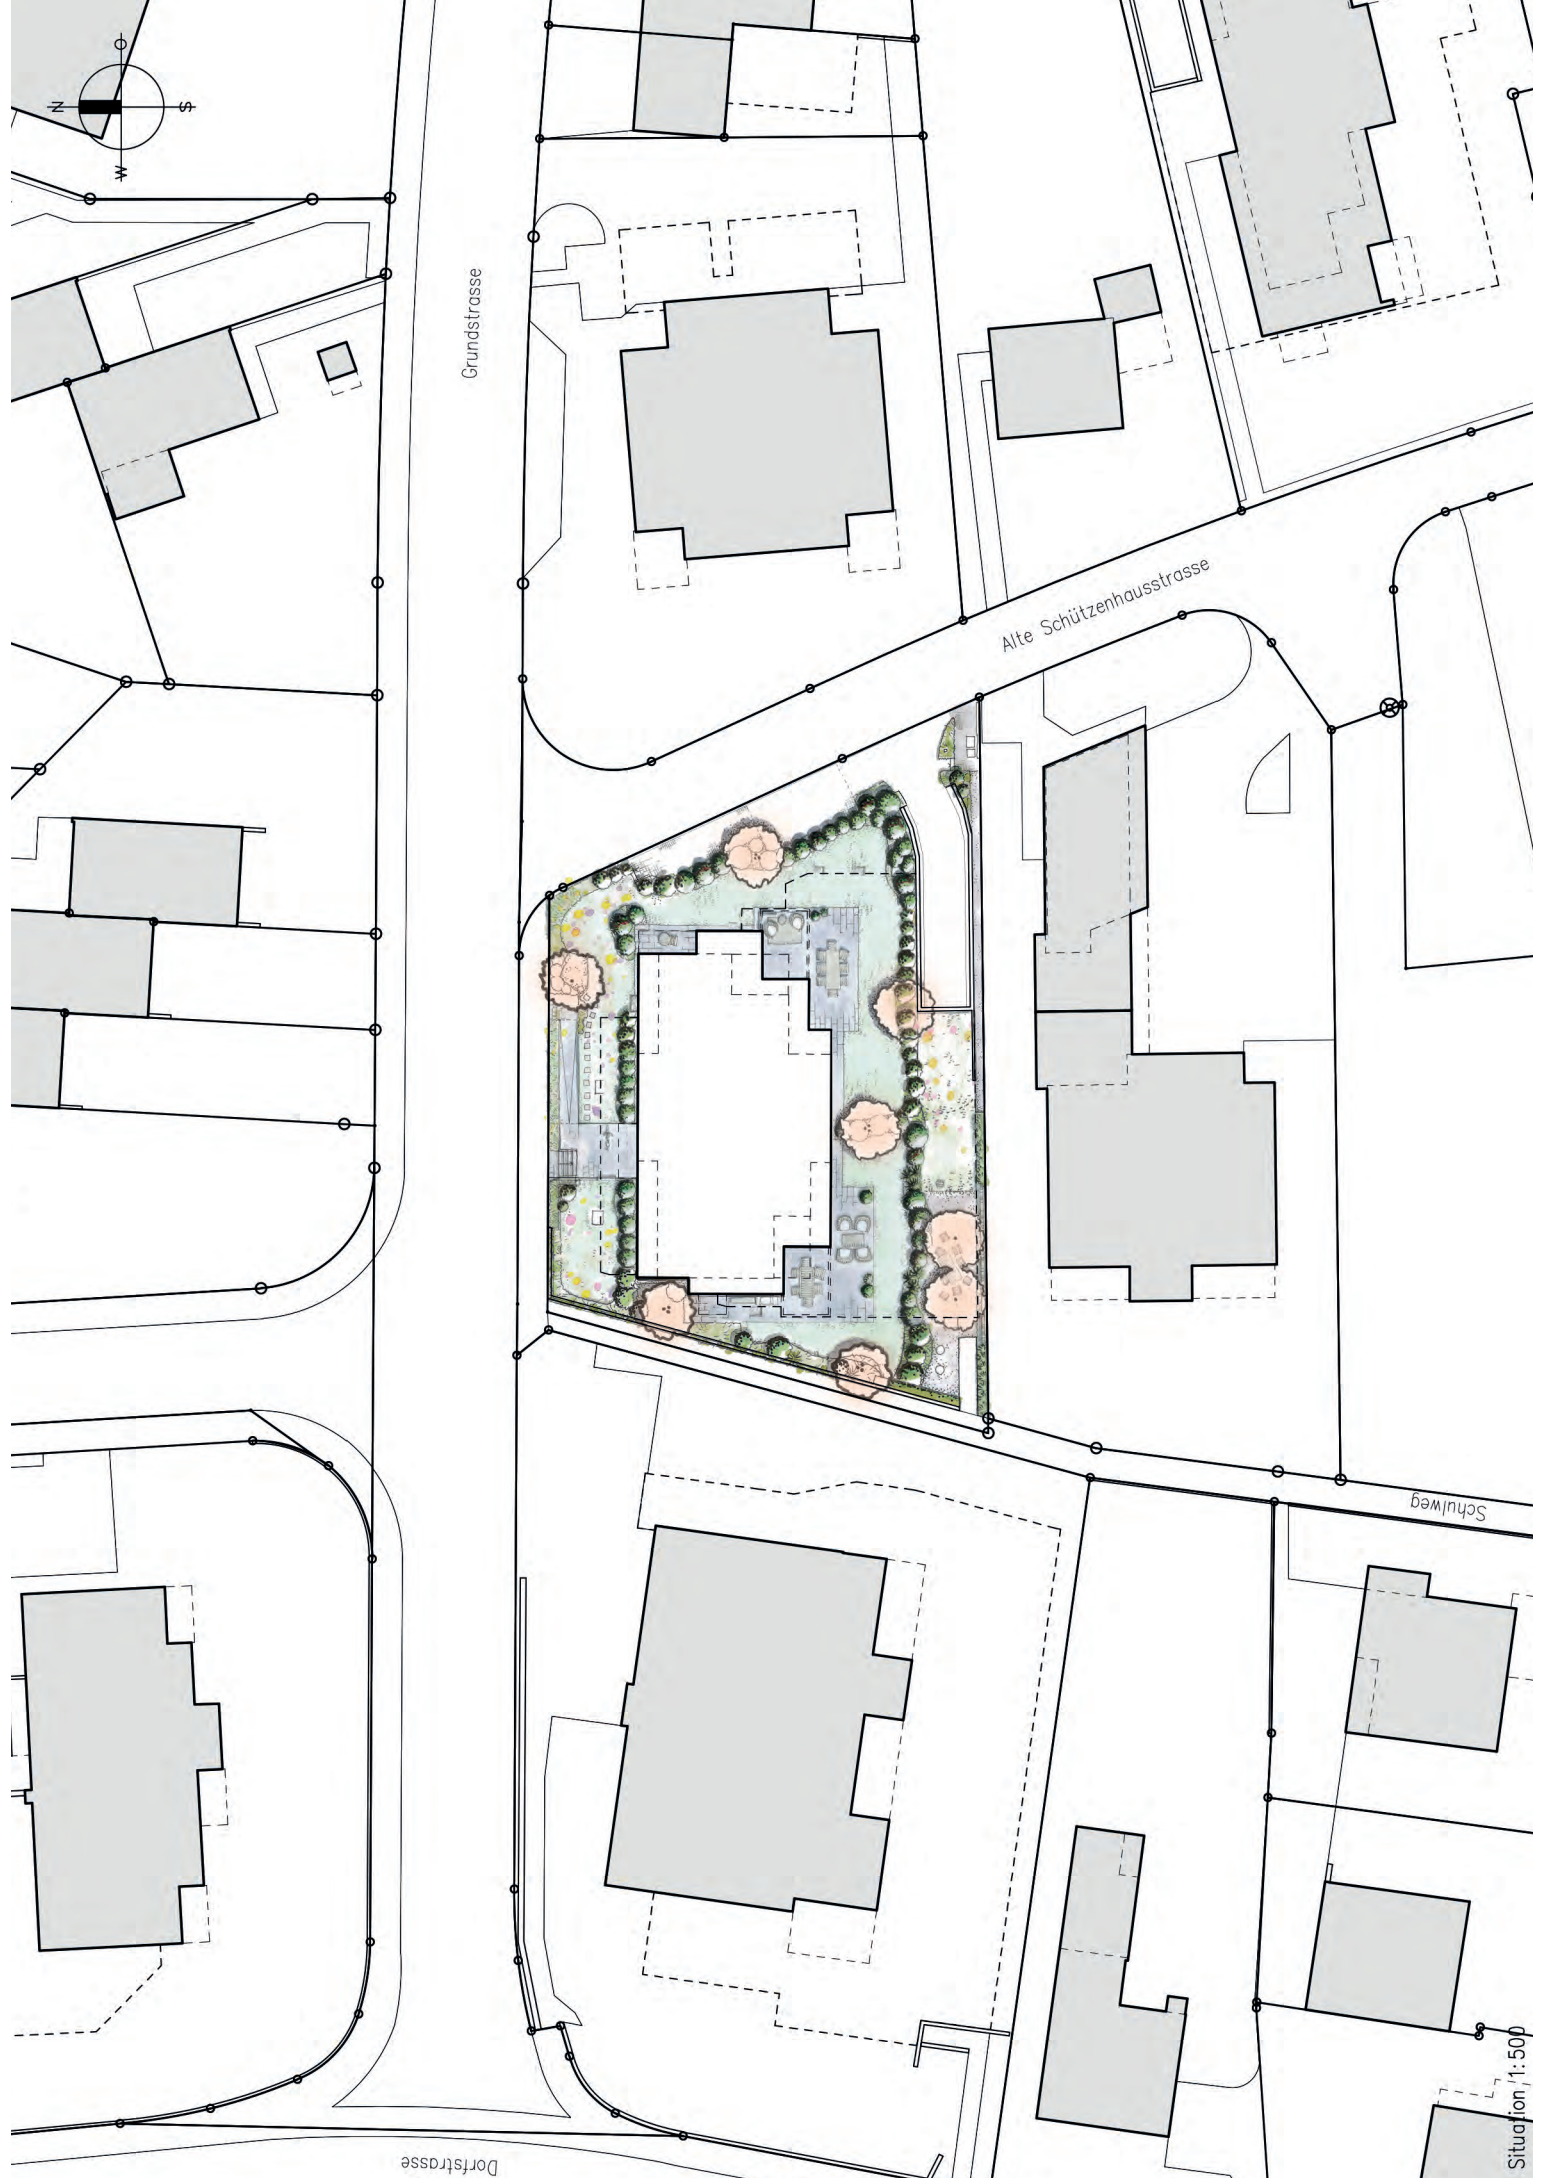

Grundstrasse

Alte Schützenhausstrasse

Schulweg

Dorfstrasse

Situation, 1:500




Grundstrasse

Ale Schützenhausstrasse

Schulweg


AL

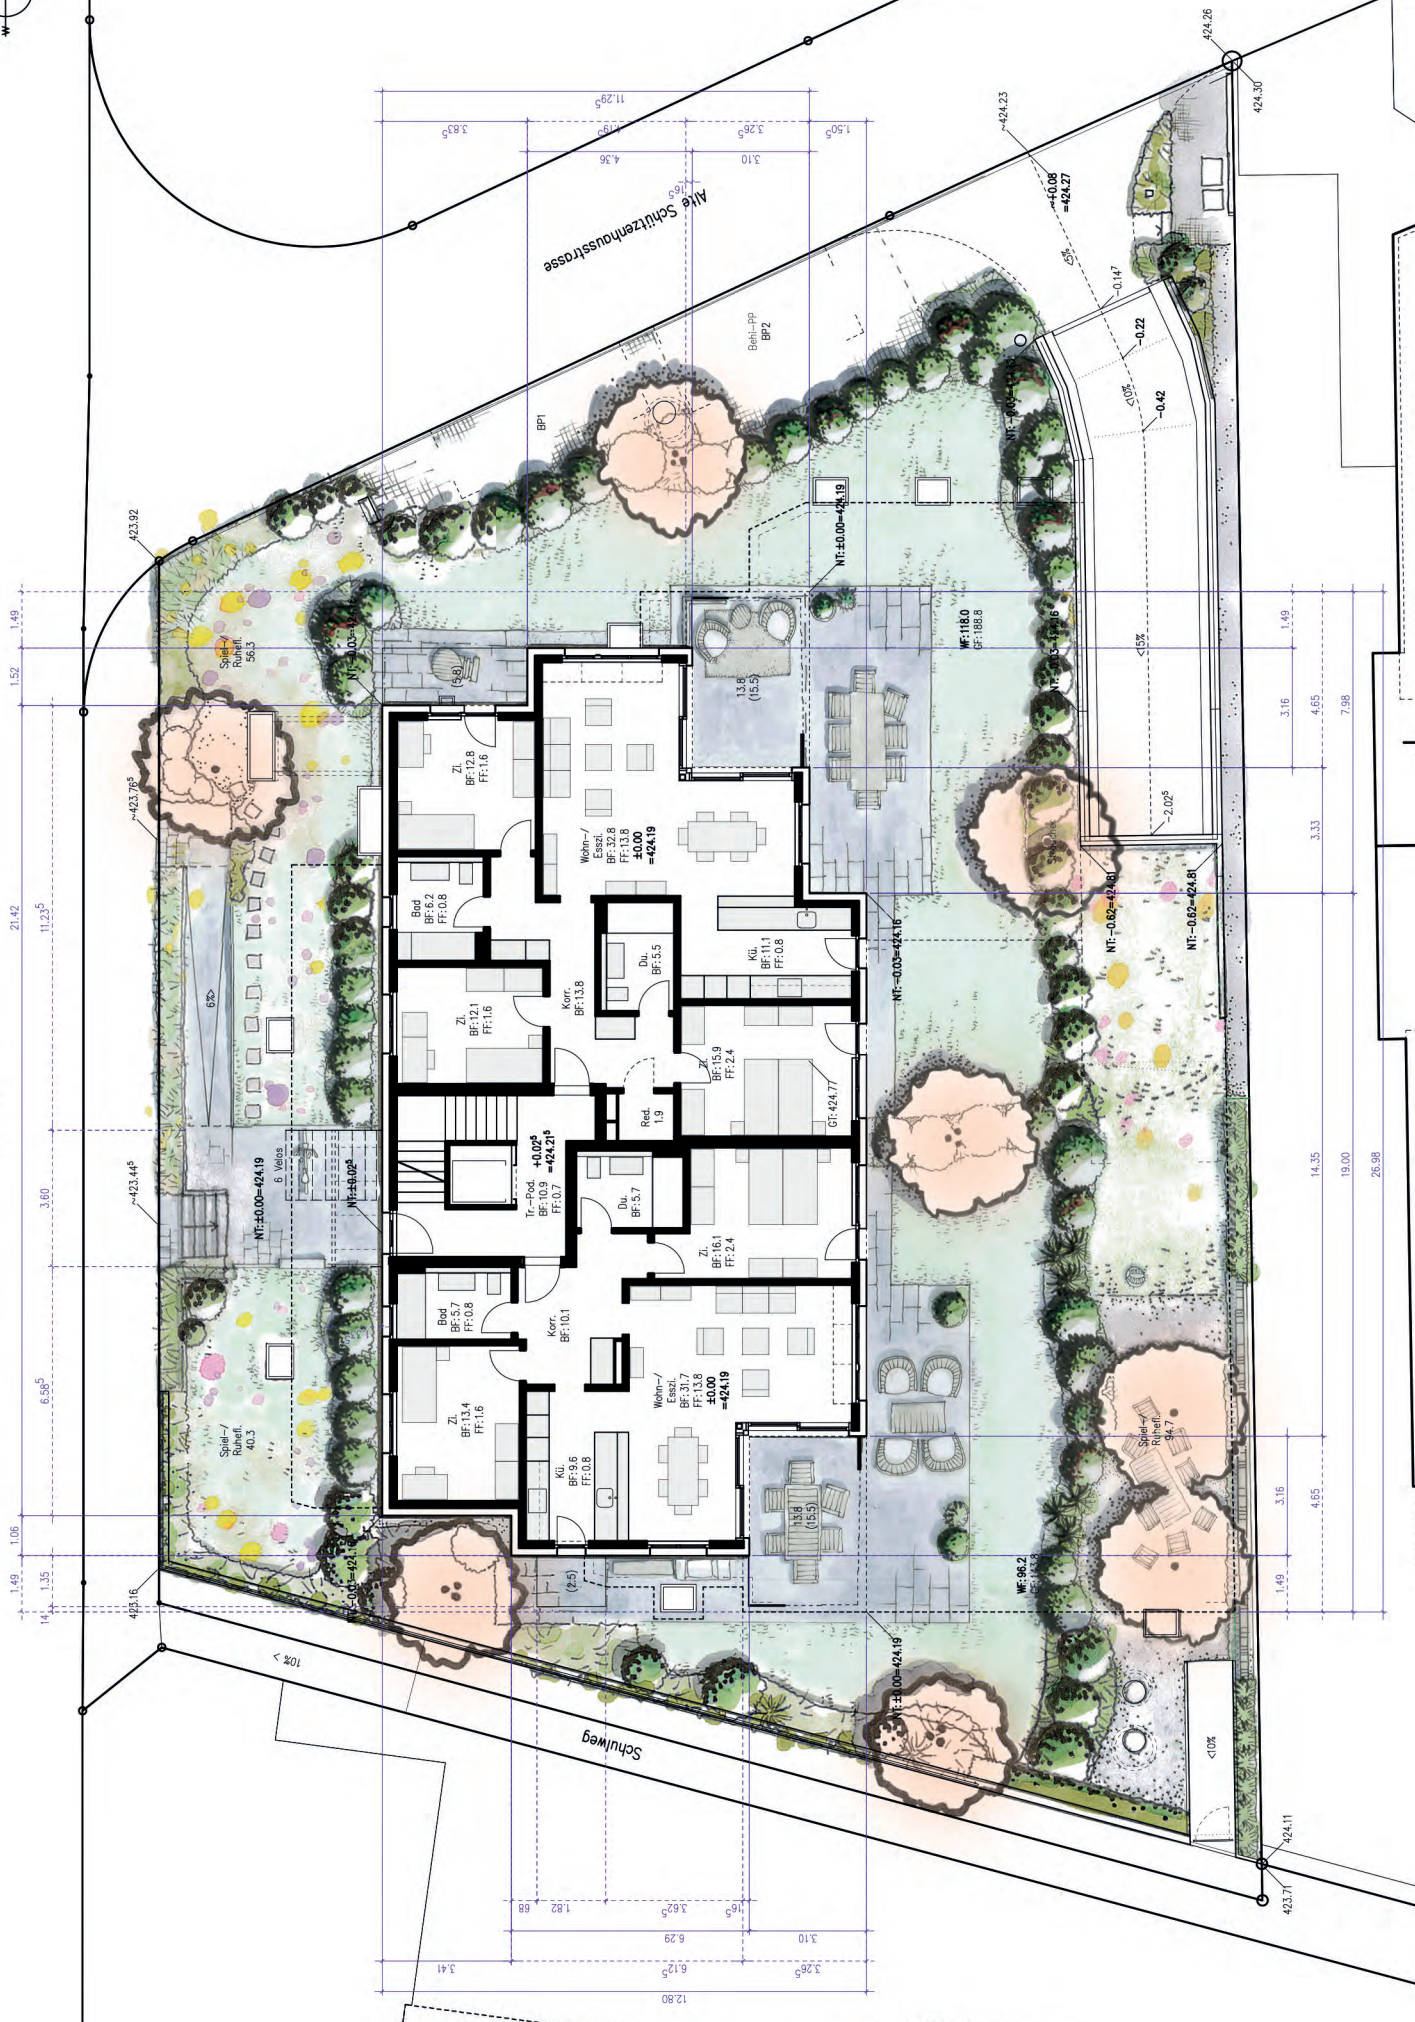



Grundstrasse

L

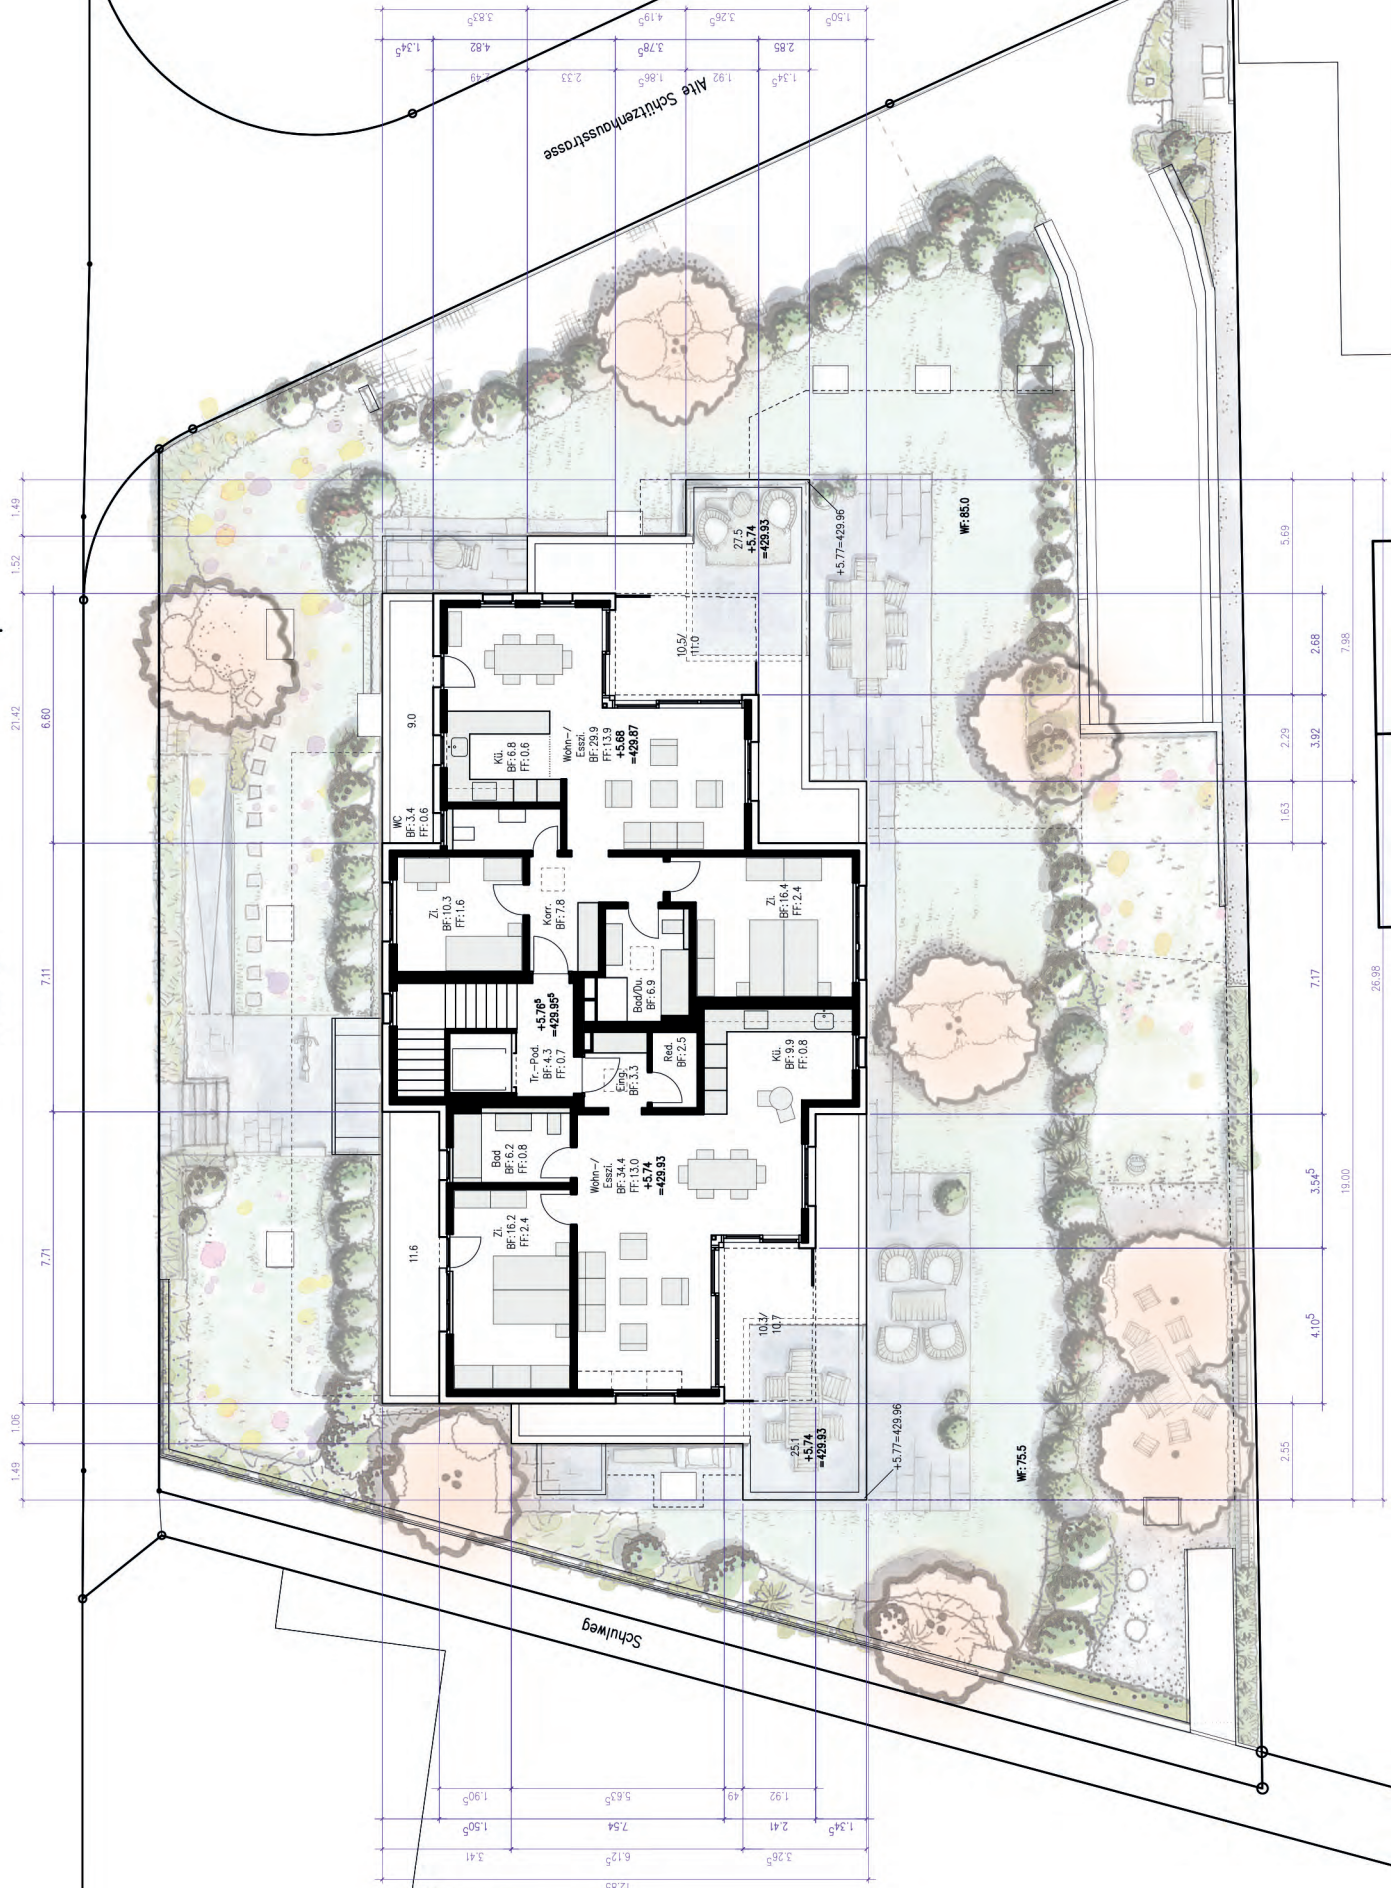

L



6 Velos

Zi.
BF: 12.8
FF: 1.6

Bad
BF: 6.2
FF: 0.8

Zi.
BF: 12.1
FF: 1.6

Korr.
BF: 13.8

Du.
BF: 5.5

Kü.
BF: 11.1
FF: 0.8

Zi.
BF: 15.9
FF: 2.4

Red.
1.9

Tr.-Pod.
BF: 10.9
FF: 0.7
+0.02⁵
=424.21⁵

Du.
BF: 5.7

GT: 424.77

Bad
BF: 5.7
FF: 0.8

Korr.
BF: 10.1

Zi.
BF: 13.4
FF: 1.6

Wohn-/
Esszi.
BF: 31.7
FF: 13.8
±0.00
=424.19

Kü.
BF: 9.6
FF: 0.8

Zi.
BF: 16.1
FF: 2.4

Zi.
BF: 13.8
FF: 1.6

Zi.
BF: 13.8
FF: 1.6

Wohn-/
Esszi.
BF: 32.8
FF: 13.8
±0.00
=424.19

WF: 118.0
GF: 188.8

WF: 96.2
GF: 143.8

EG 1:700



WF: 118.0

1.OG 1:100

5.8

Zi.
BF: 12.8
FF: 1.6

Bad
BF: 6.2
FF: 0.8

Zi.
BF: 12.1
FF: 1.6

Korr.
BF: 13.8

Du.
BF: 5.5

13.8/
15.5

Wohn-/
Esszi.
BF: 32.8
FF: 13.8
+2.84
=427.03

Kü.
BF: 11.1
FF: 0.8

Tr.-Pod.
BF: 10.9
FF: 0.7
+2.86⁵
=427.05⁵

Red.
1.9

Zi.
BF: 15.9
FF: 2.4

Du.
BF: 5.7

Zi.
BF: 16.1
FF: 2.4

Bad
BF: 5.7
FF: 0.8

Korr.
BF: 10.1

Du.
BF: 5.7

13.8/
15.5

Zi.
BF: 13.4
FF: 1.6


Wohn-/
Esszi.
BF: 31.7
FF: 13.8
+2.84
=427.03

Kü.
BF: 9.6
FF: 0.8

2.5

13.8/
15.5

WF: 96.2

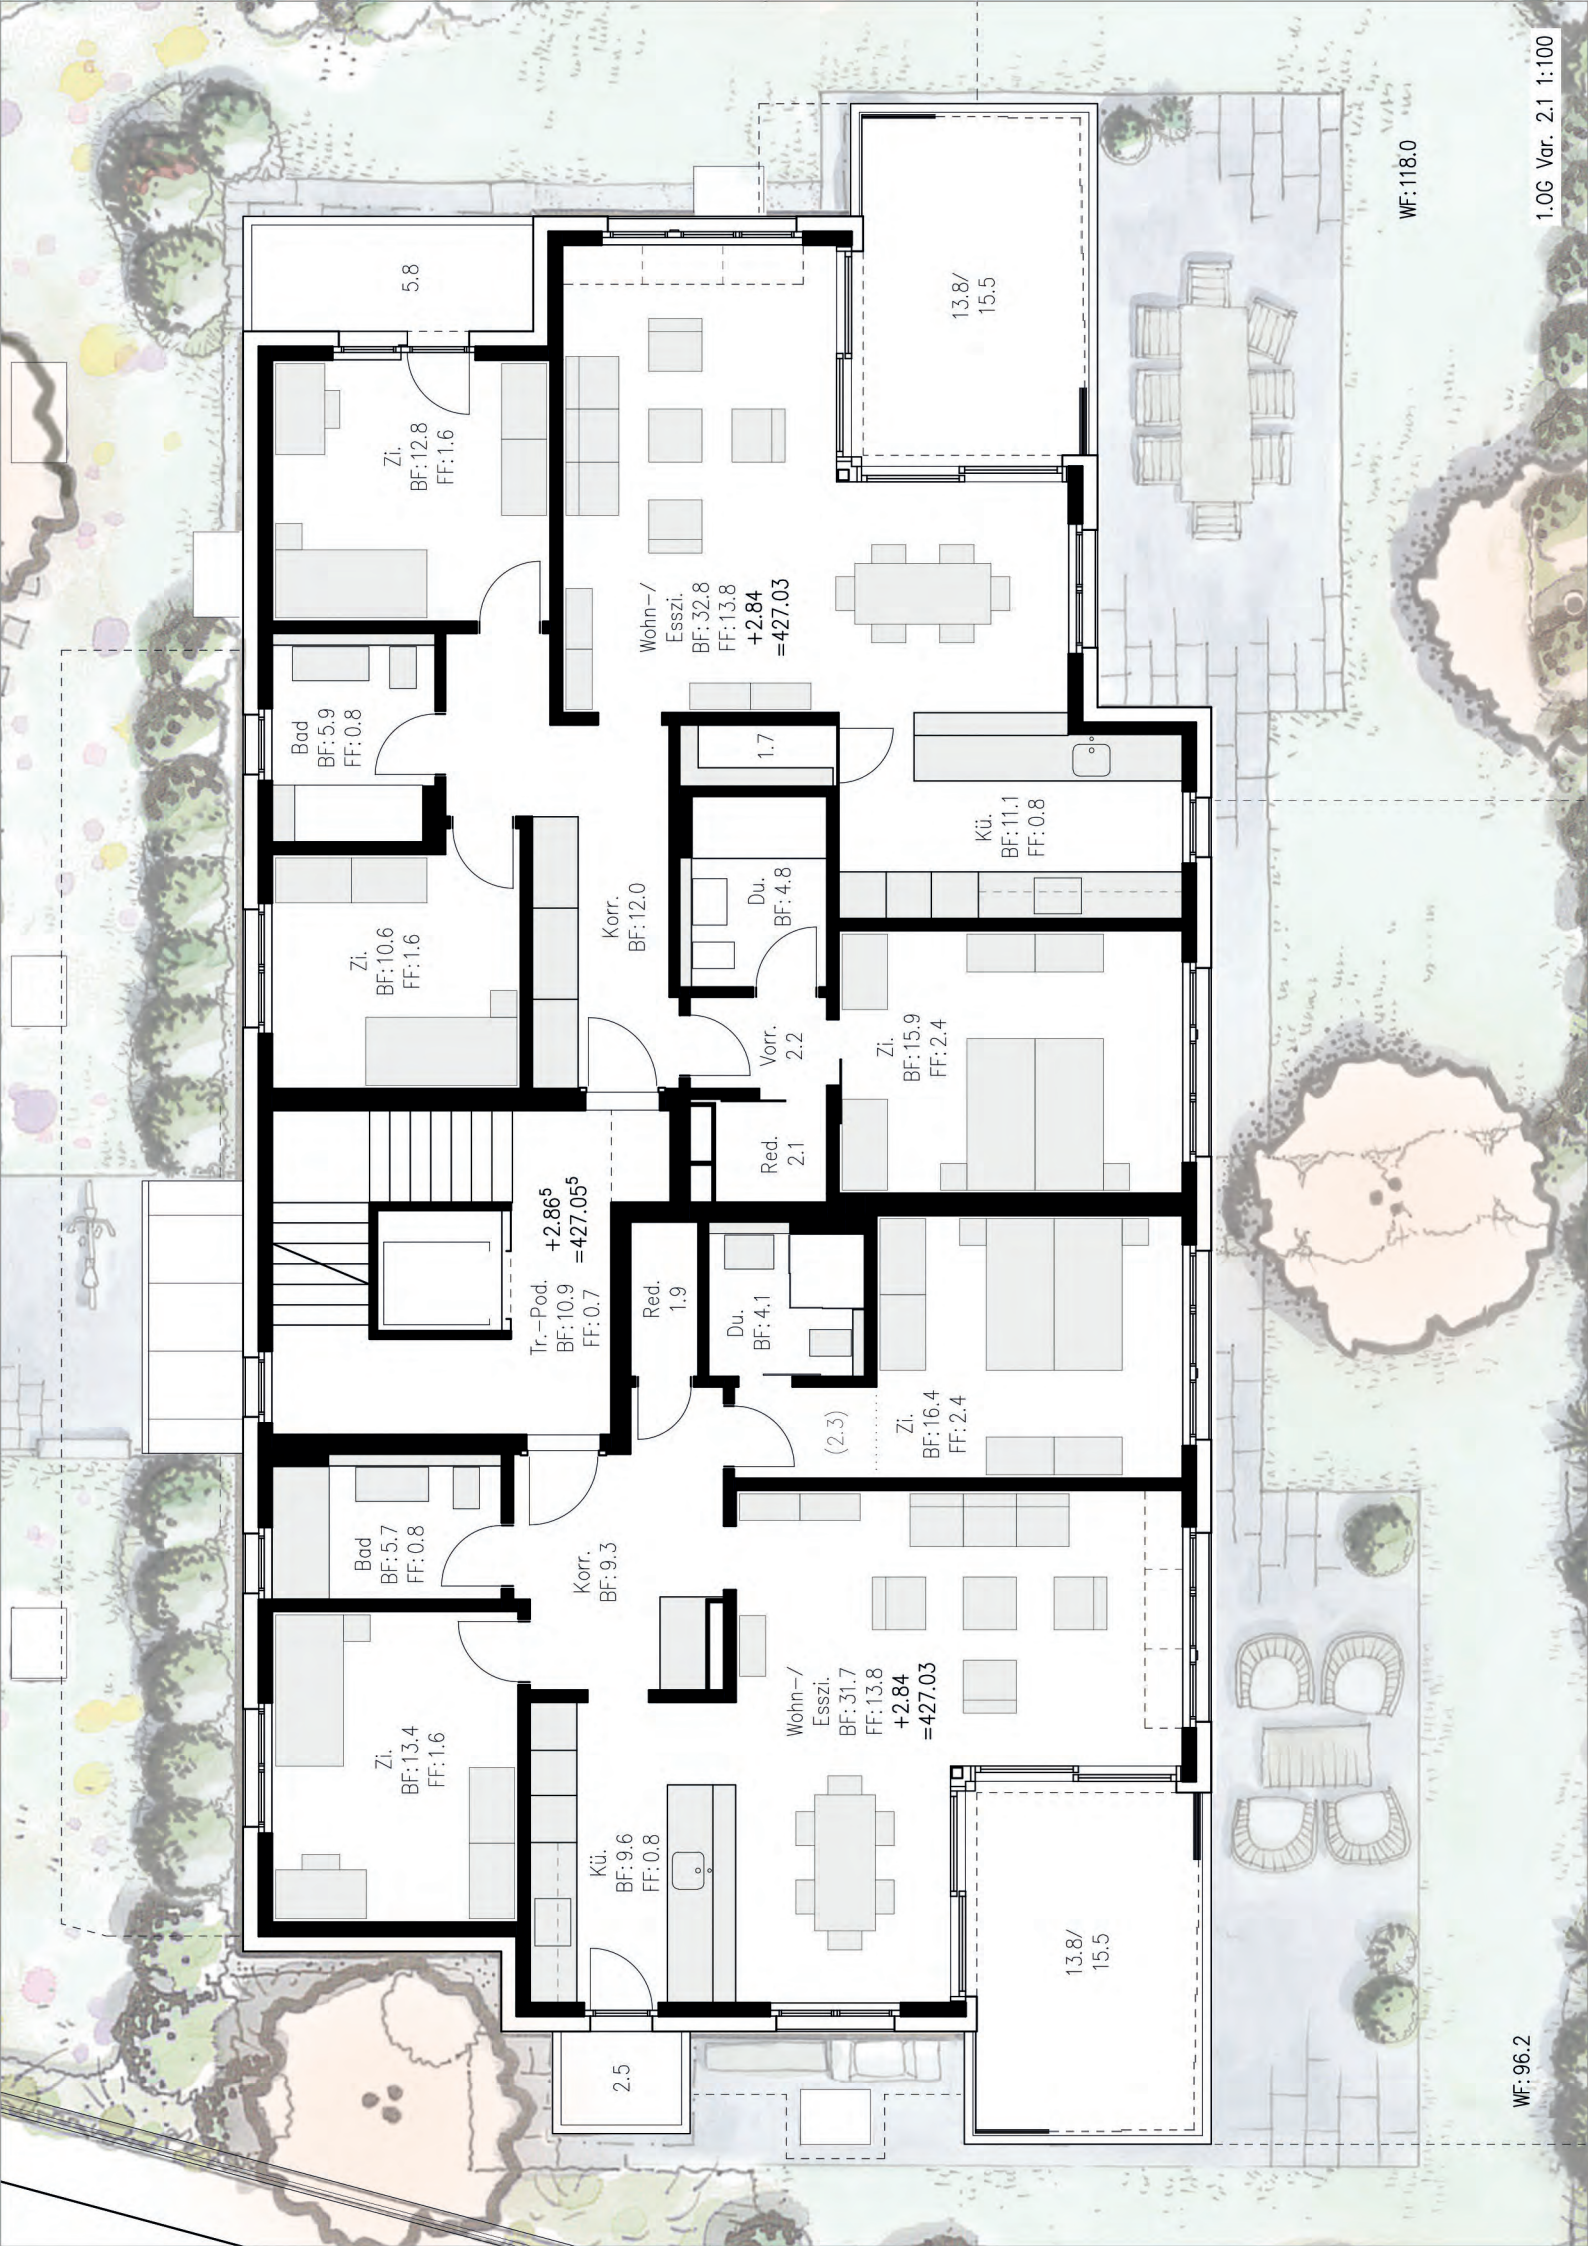

WF: 118.0

1.OG Var. 2.1 1:100

5.8

Zi.
BF: 12.8
FF: 1.6

Bad
BF: 5.9
FF: 0.8

Zi.
BF: 10.6
FF: 1.6

Korr.
BF: 12.0

1.7

Du.
BF: 4.8

13.8/
15.5

Wohn-/
Esszi.
BF: 32.8
FF: 13.8
+2.84
=427.03

Kü.
BF: 11.1
FF: 0.8

Tr.-Pod.
BF: 10.9
FF: 0.7
+2.86⁵
=427.05⁵

Red.
2.1

Zi.
BF: 15.9
FF: 2.4

Red.
1.9

Du.
BF: 4.1

(2.3)

Zi.
BF: 16.4
FF: 2.4

Bad
BF: 5.7
FF: 0.8

Korr.
BF: 9.3

Zi.
BF: 13.4
FF: 1.6


Wohn-/
Esszi.
BF: 31.7
FF: 13.8
+2.84
=427.03

13.8/
15.5

Kü.
BF: 9.6
FF: 0.8

2.5

WF: 96.2

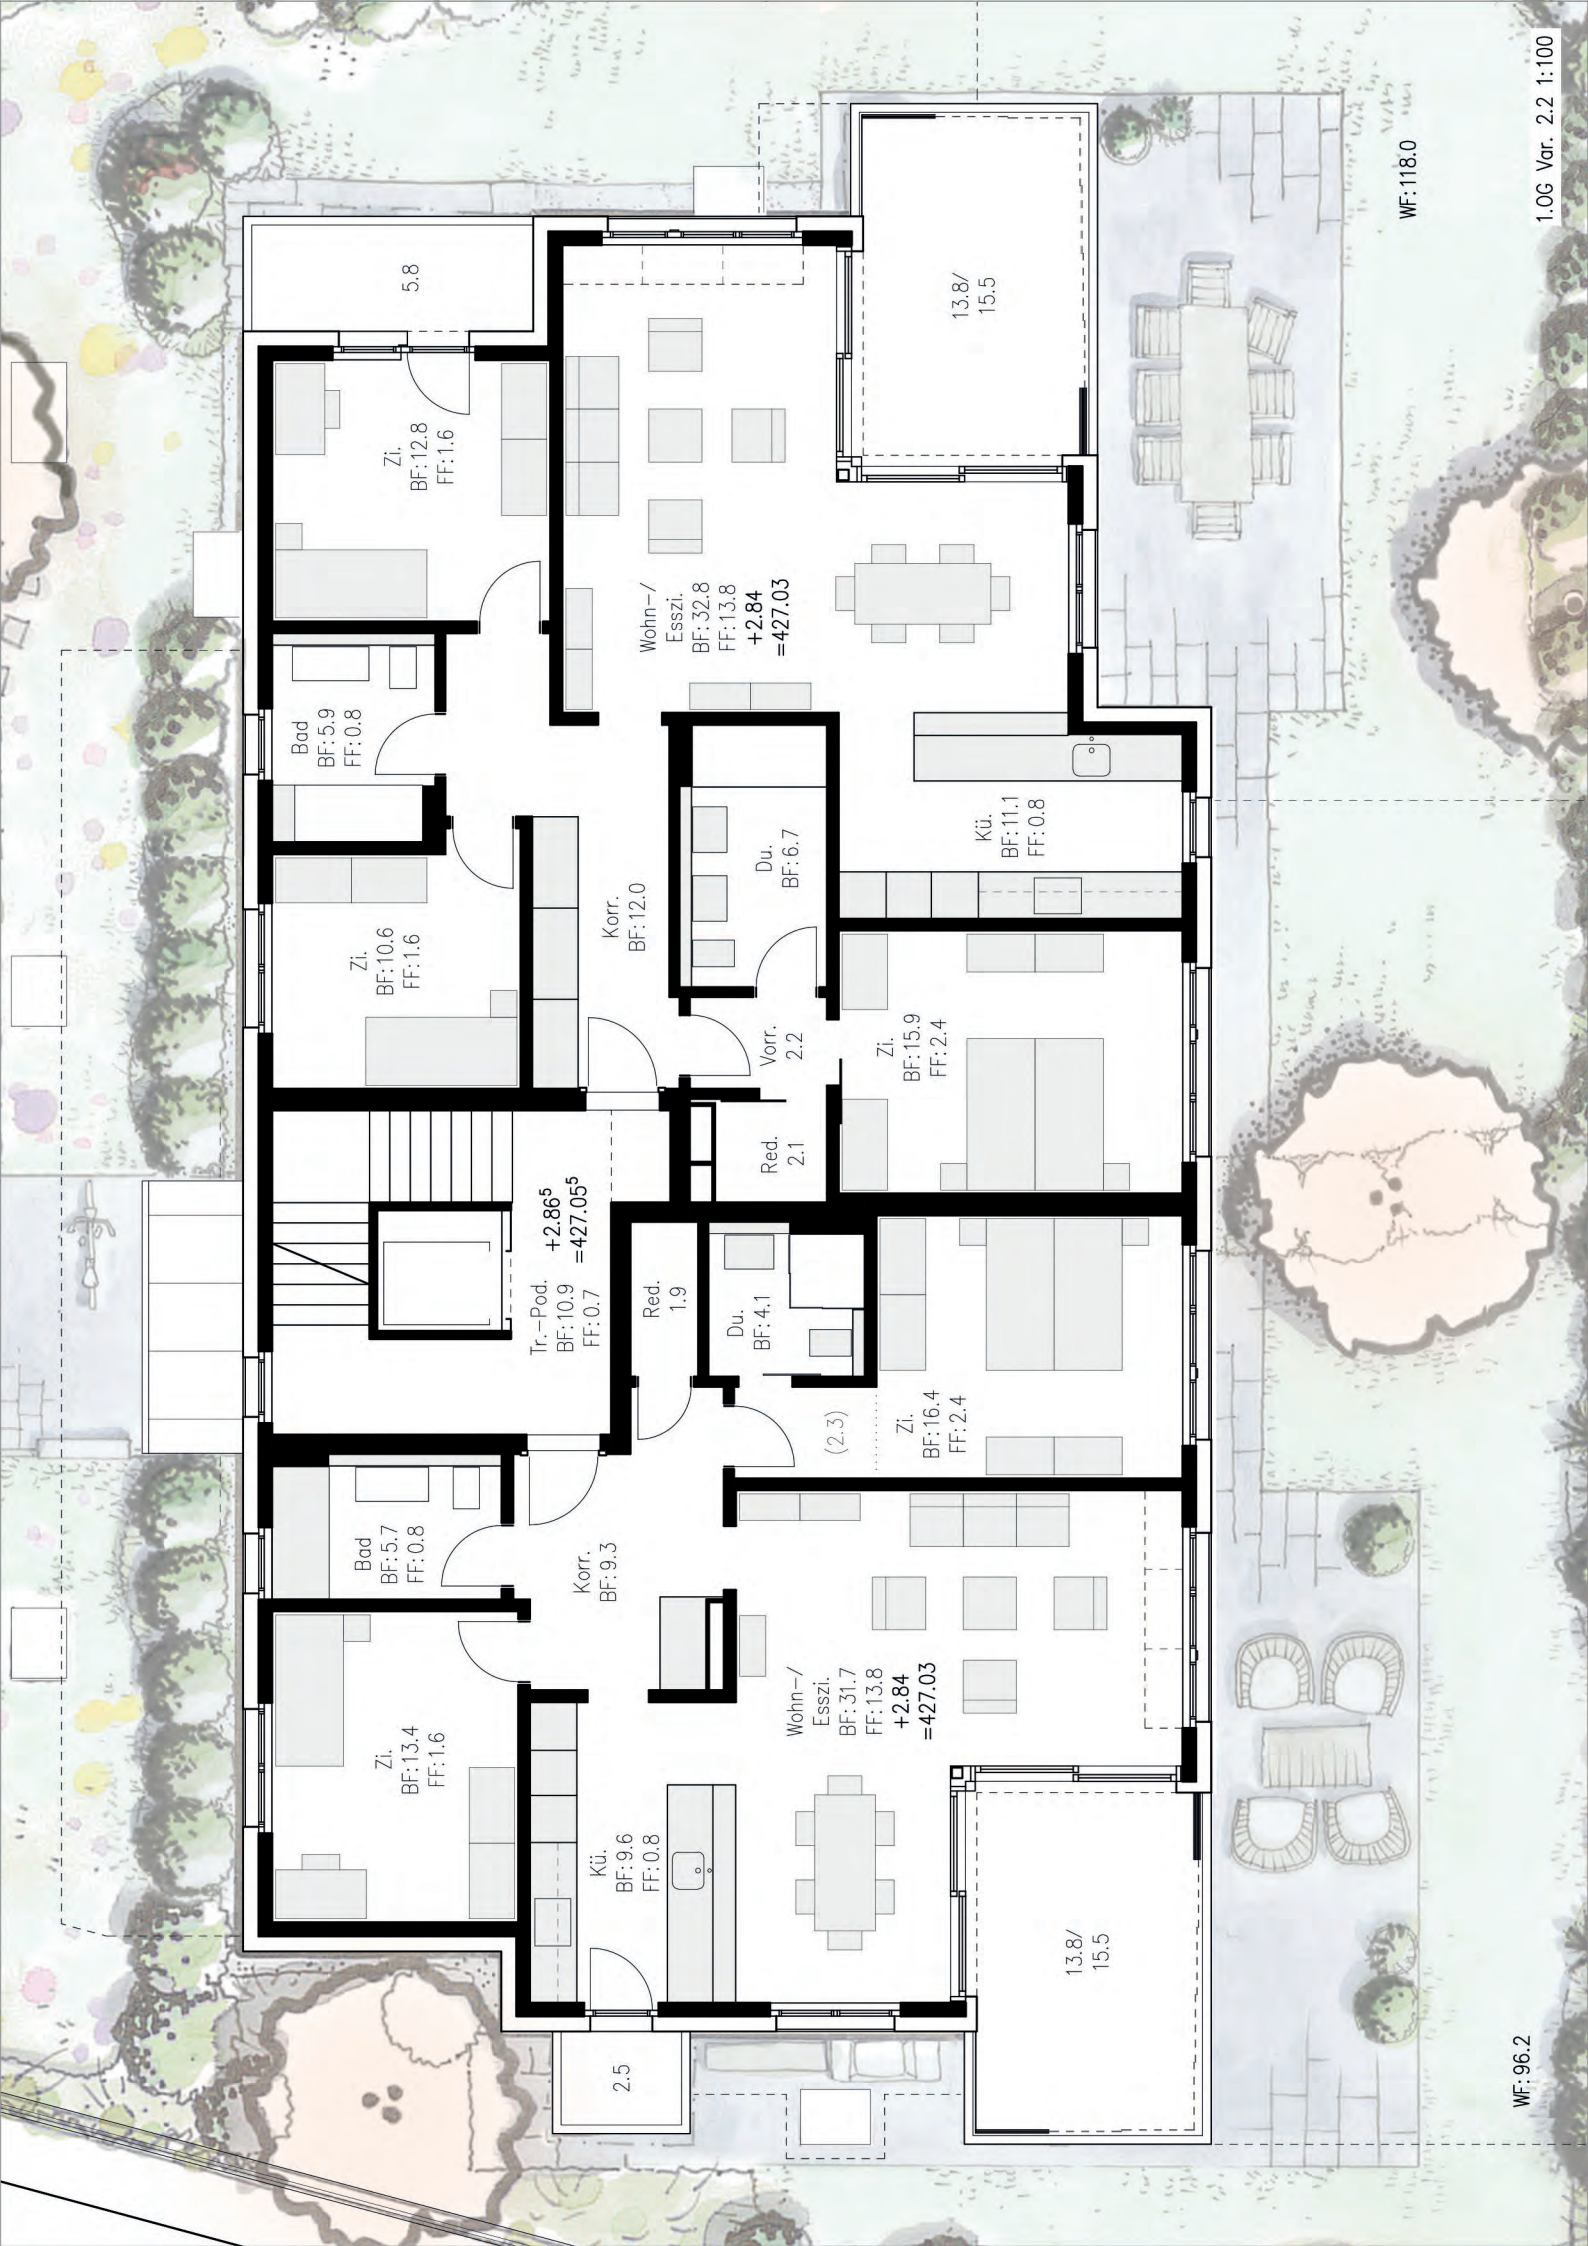

WF: 118.0

1.OG Var. 2.2 1:100

WF: 96.2

5.8

Zi.
BF: 12.8
FF: 1.6

Bad
BF: 5.9
FF: 0.8

Zi.
BF: 10.6
FF: 1.6

Korr.
BF: 12.0

Du.
BF: 6.7

13.8/
15.5

Wohn-/
Esszi.
BF: 32.8
FF: 13.8
+2.84
=427.03

Tr.-Pod.
BF: 10.9
FF: 0.7
+2.86⁵
=427.05⁵

Red.
2.1

Zi.
BF: 15.9
FF: 2.4

Kü.
BF: 11.1
FF: 0.8

Red.
1.9

Du.
BF: 4.1

Zi.
BF: 16.4
FF: 2.4

Bad
BF: 5.7
FF: 0.8

Korr.
BF: 9.3

Wohn-/
Esszi.
BF: 31.7
FF: 13.8
+2.84
=427.03


Kü.
BF: 9.6
FF: 0.8

13.8/
15.5

2.5

Zi.
BF: 13.4
FF: 1.6



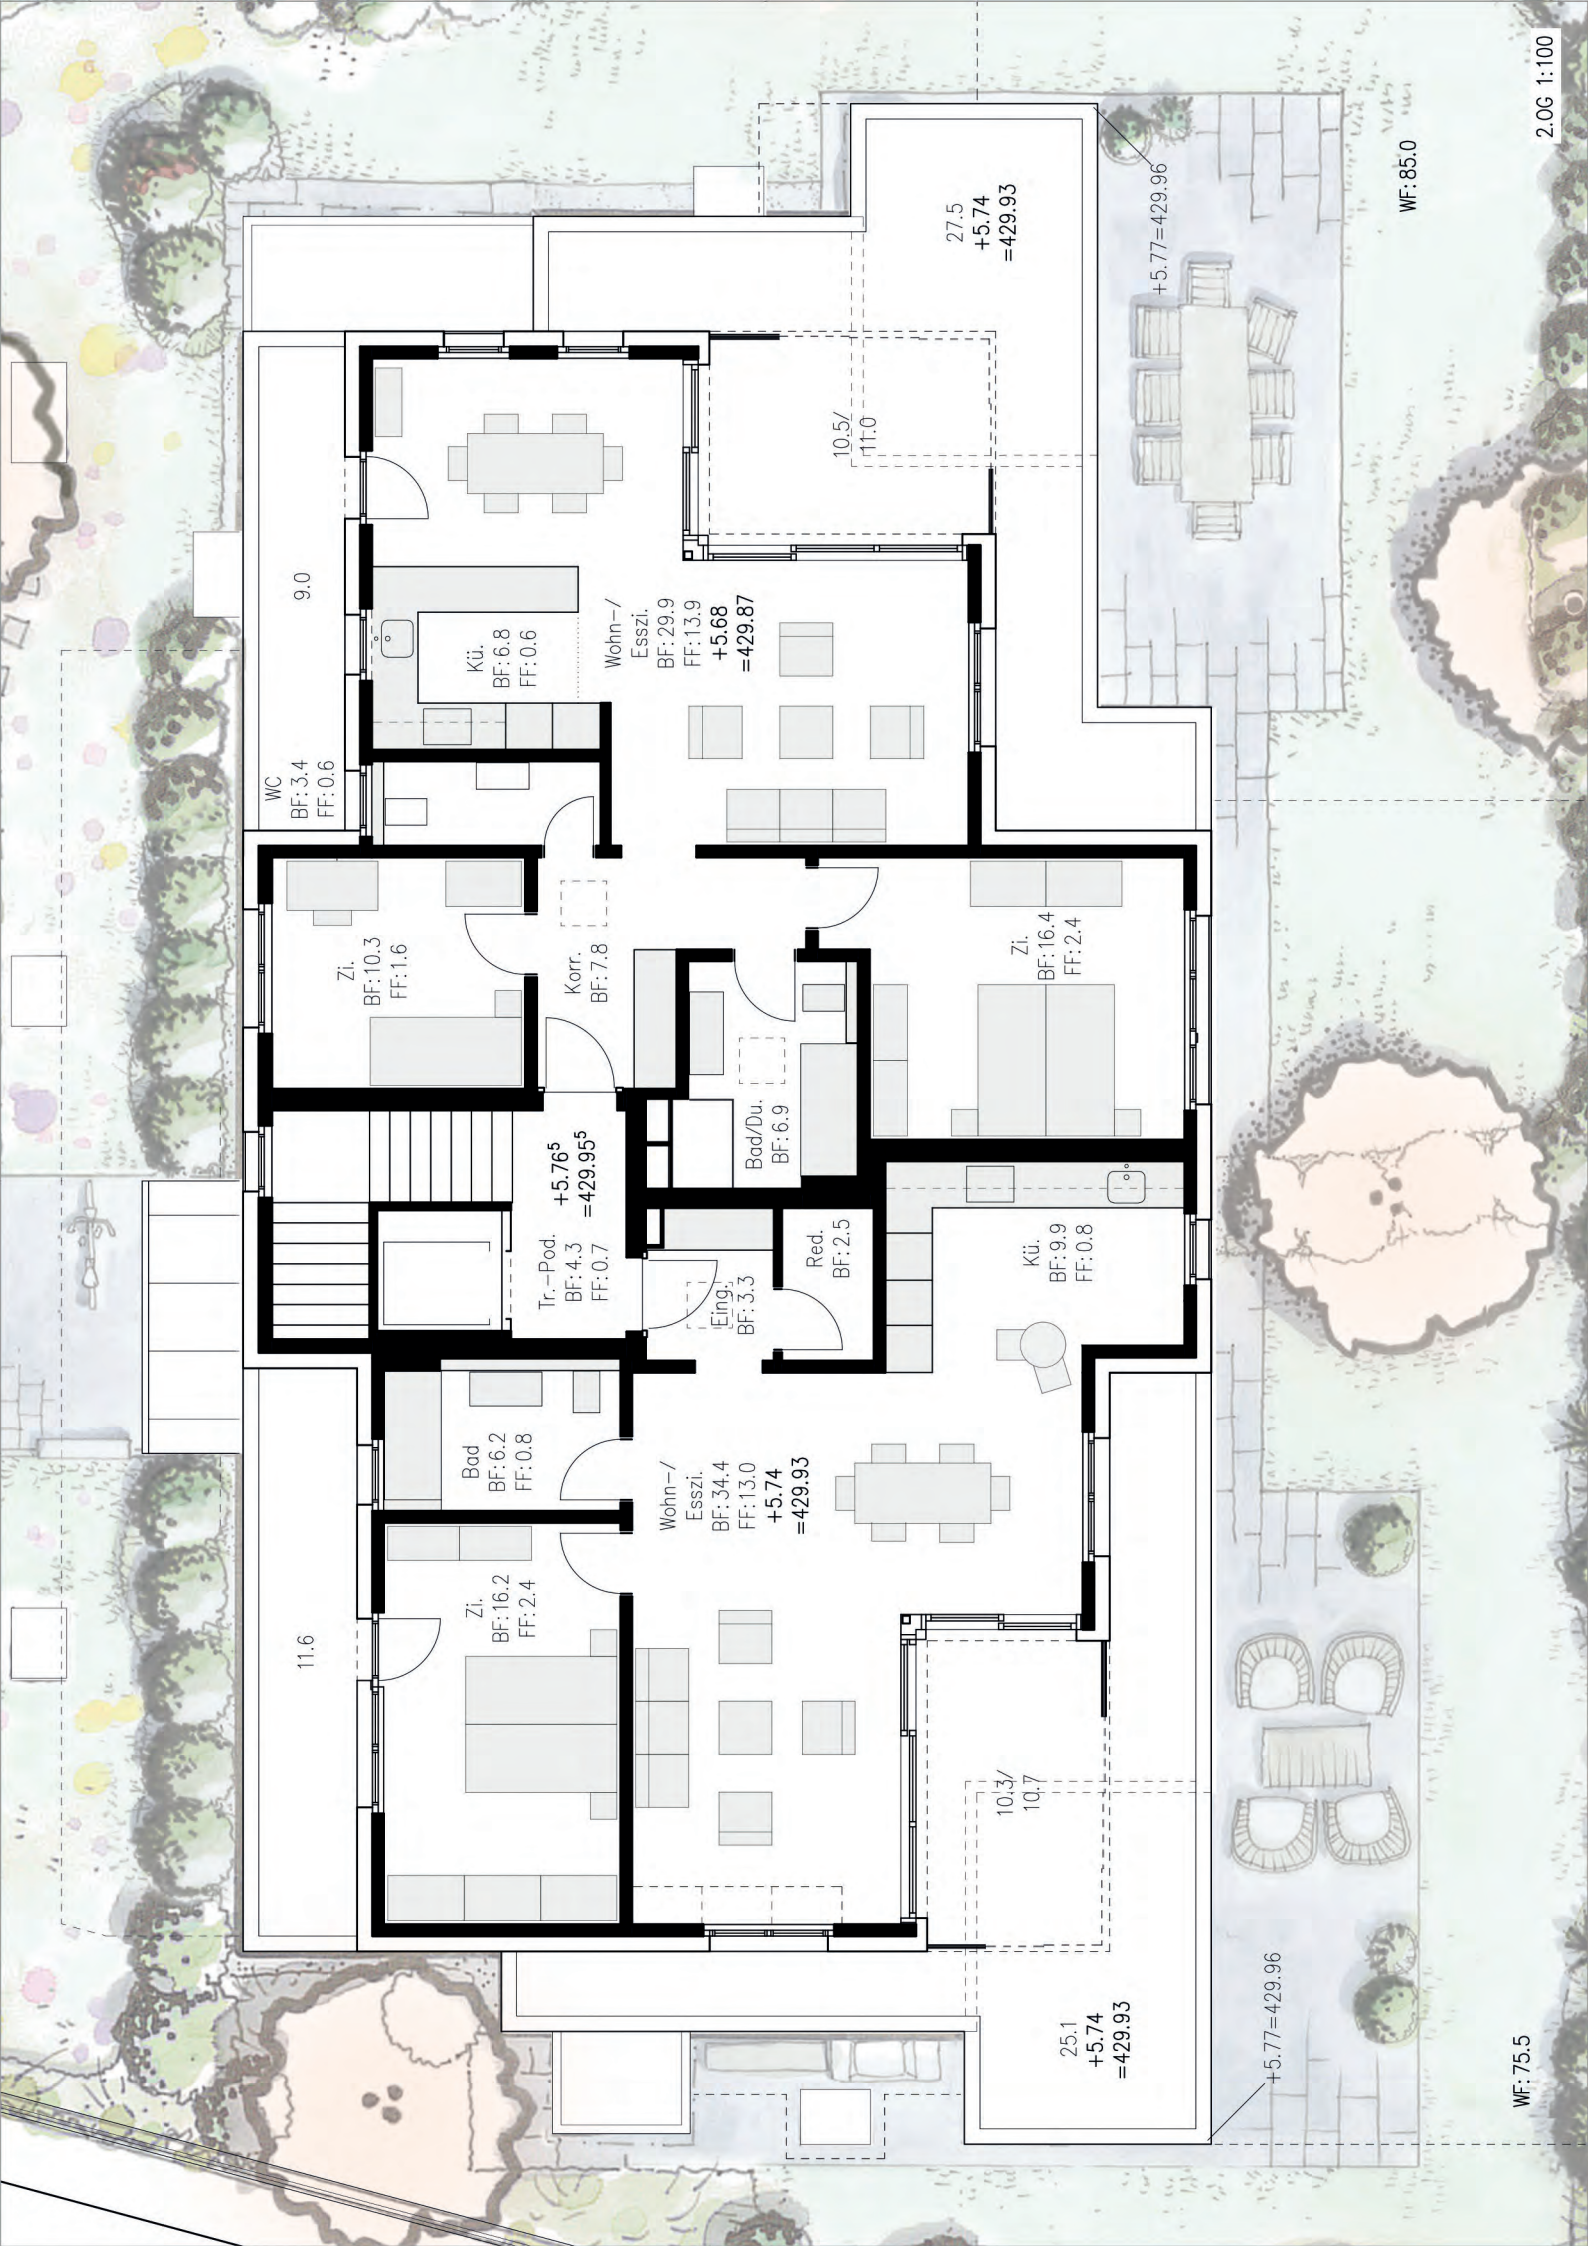

WC

BF: 3.4
FF: 0.6

9.0

Kü.

BF: 6.8
FF: 0.6

Wohn-/
Esszi.

BF: 29.9
FF: 13.9
+5.68
=429.87

10.5/
11.0

27.5
+5.74
=429.93

+5.77=429.96

WF: 85.0

Zi.

BF: 10.3
FF: 1.6

Korr.

BF: 7.8

Tr.-Pod.

BF: 4.3
FF: 0.7
+5.76⁵
=429.95⁵

Bad/Du.

BF: 6.9

Zi.

BF: 16.4
FF: 2.4

Kü.

BF: 9.9
FF: 0.8

Red.

BF: 2.5

Bad

BF: 6.2
FF: 0.8

Wohn-/
Esszi.

BF: 34.4
FF: 13.0
+5.74
=429.93

Eing.

BF: 3.3

11.6

Zi.

BF: 16.2
FF: 2.4


10.3/
10.7

25.1
+5.74
=429.93

+5.77=429.96

WF: 75.5

2.OG 1:100

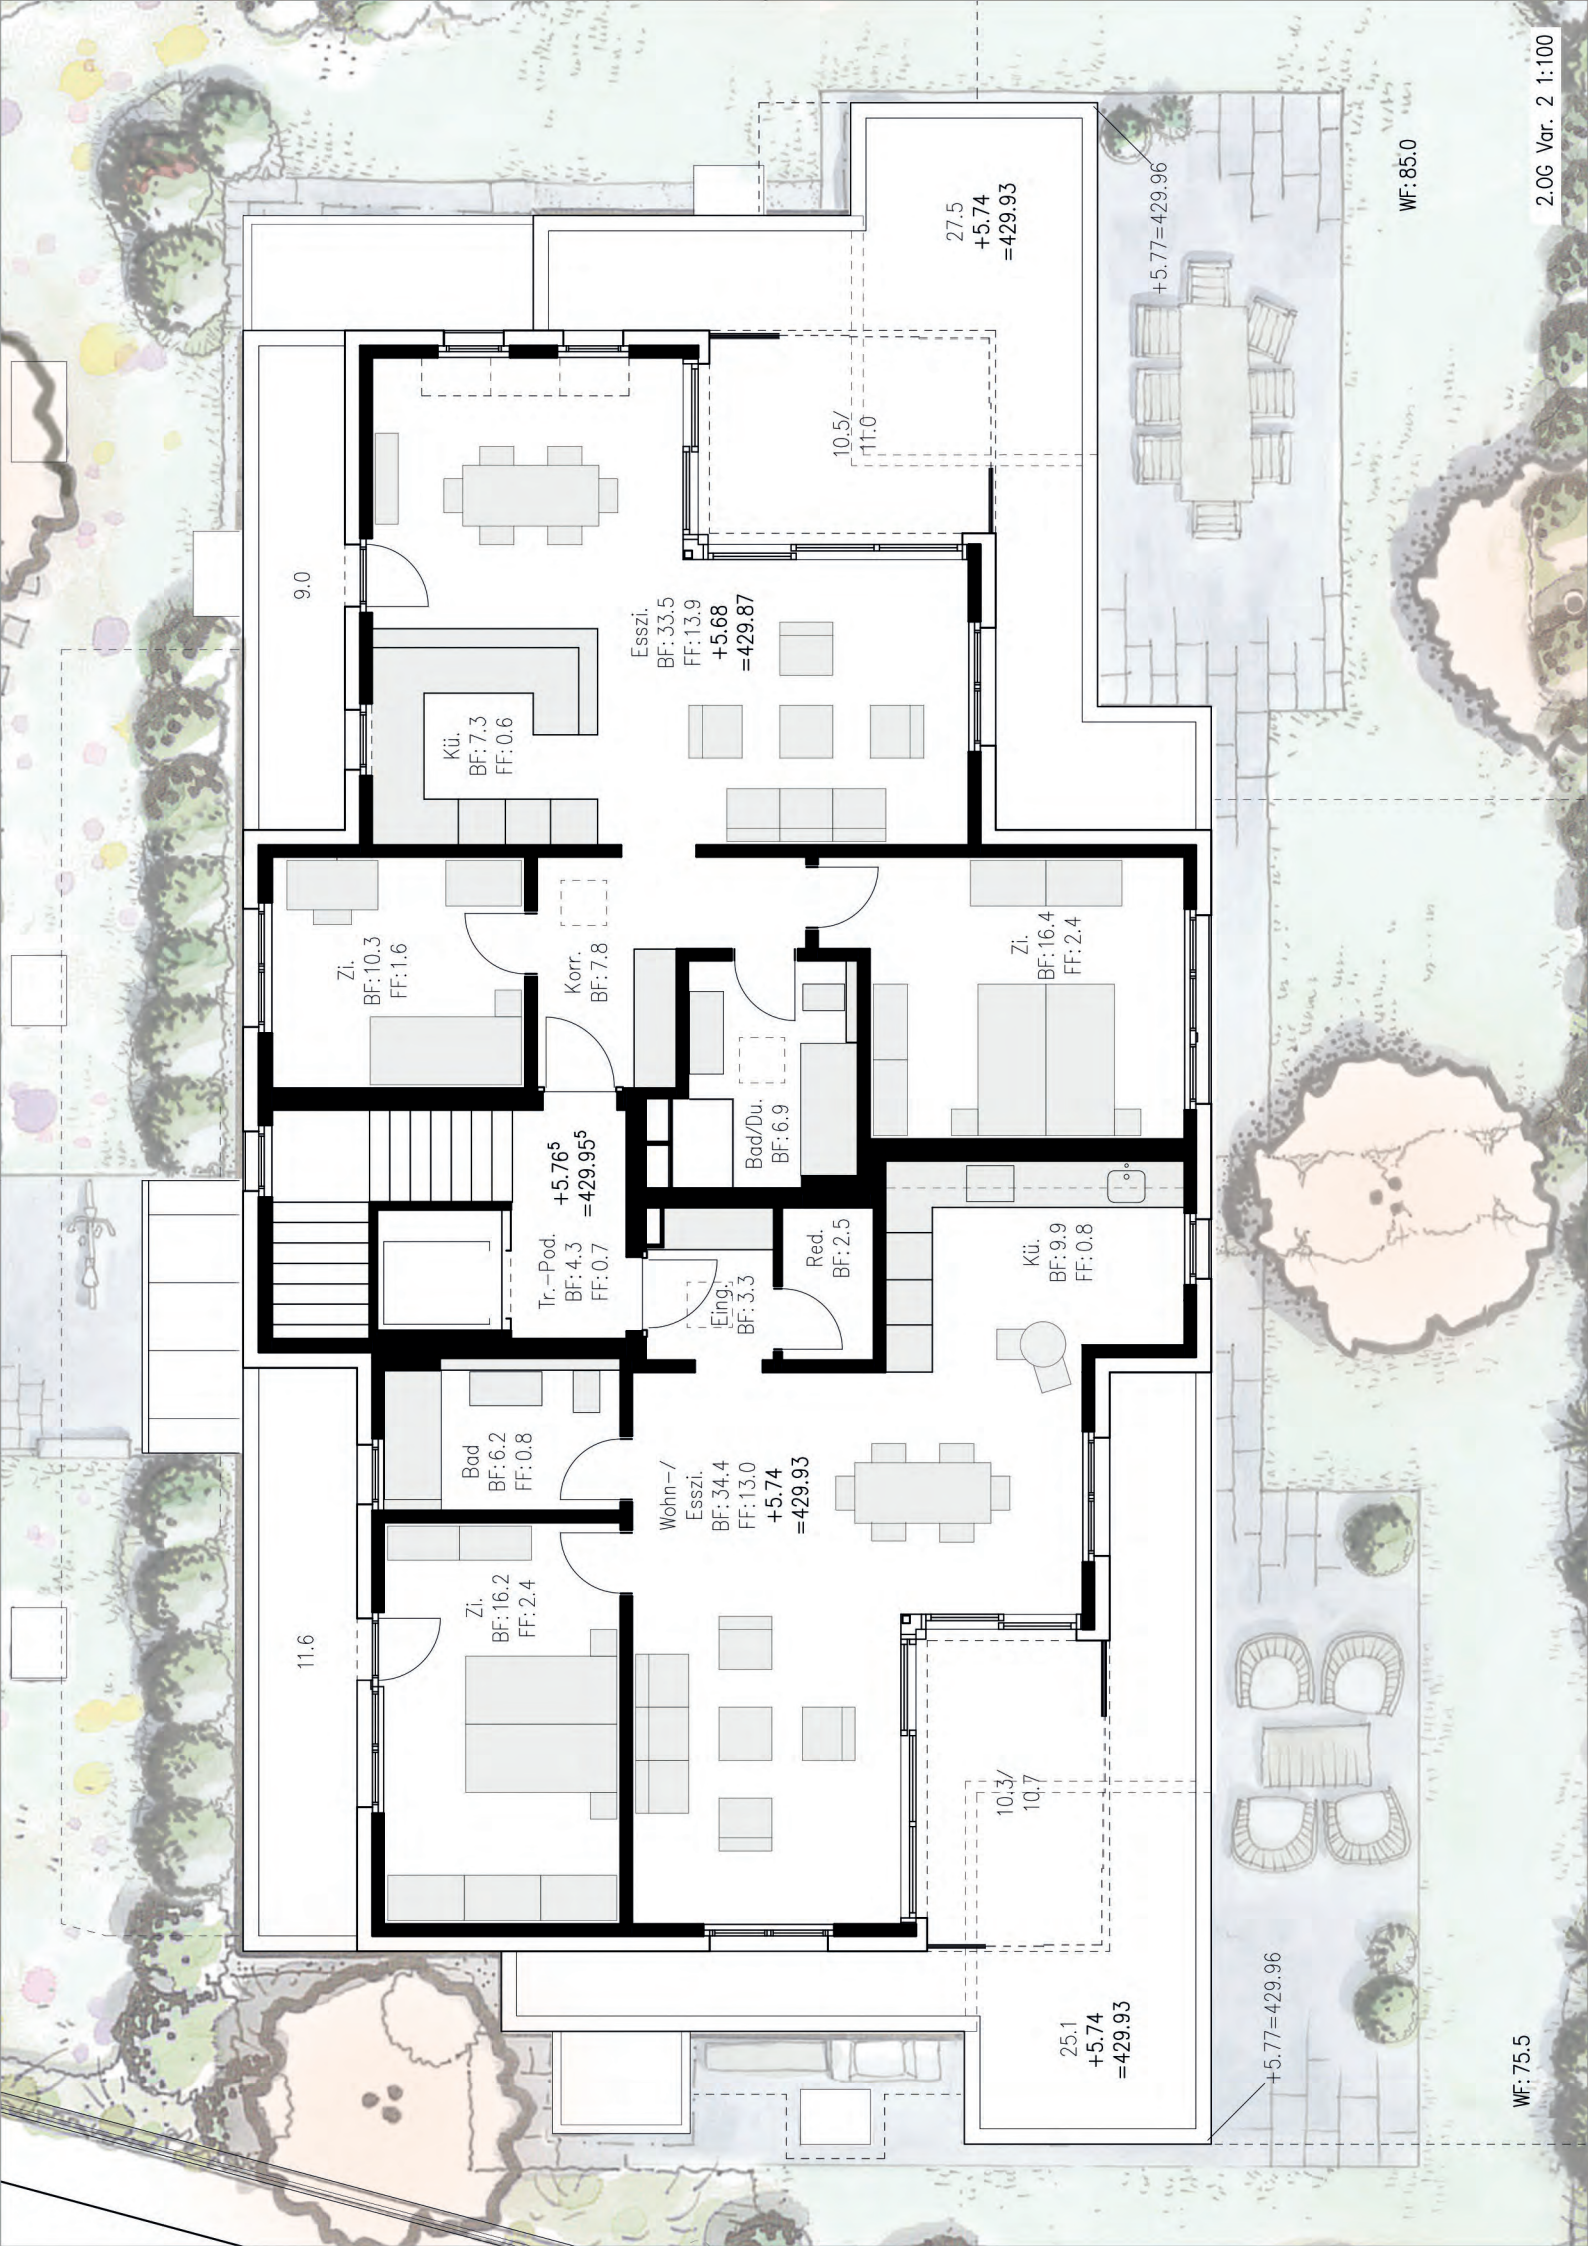

9.0

11.6

10.5/
11.0

10.3/
10.7

Kü.
BF: 7.3
FF: 0.6

Zi.
BF: 10.3
FF: 1.6

Korr.
BF: 7.8

Tr.-Pod.
BF: 4.3
FF: 0.7

Bad
BF: 6.2
FF: 0.8

Wohn-/
Esszi.
BF: 34.4
FF: 13.0
+5.74
=429.93

Esszi.
BF: 33.5
FF: 13.9
+5.68
=429.87

Bad/Du.
BF: 6.9

Red.
BF: 2.5

Eing.
BF: 3.3

Kü.
BF: 9.9
FF: 0.8

Zi.
BF: 16.4
FF: 2.4

25.1
+5.74
=429.93

27.5
+5.74
=429.93


+5.77=429.96

+5.77=429.96

WF: 85.0

WF: 75.5

2.OG Var. 2 1:100

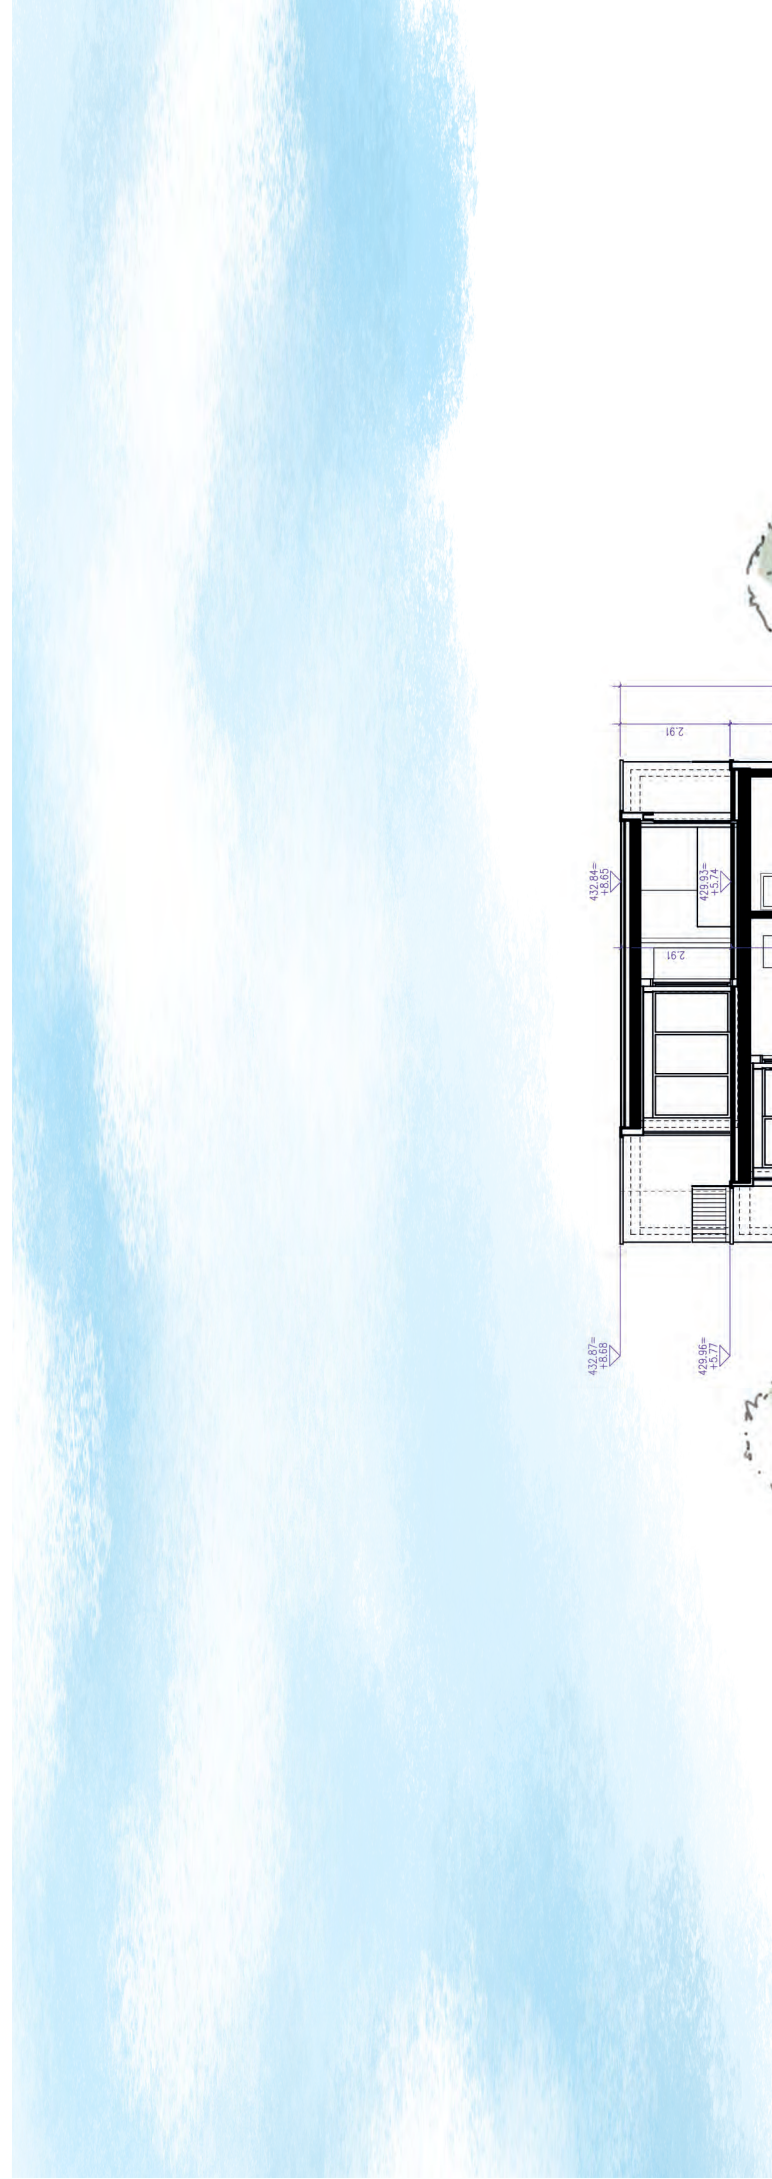

432.84= +8.65
 2.06
 429.93= +5.74
 1.06
 427.03= +2.84
 EG
 424.16= 0.00
 420.97= -3.22




West

432.84= +8.65
 2.06
 429.93= +5.74
 1.06
 427.03= +2.84
 EG
 424.16= 0.00
 420.97= -3.22



Süd

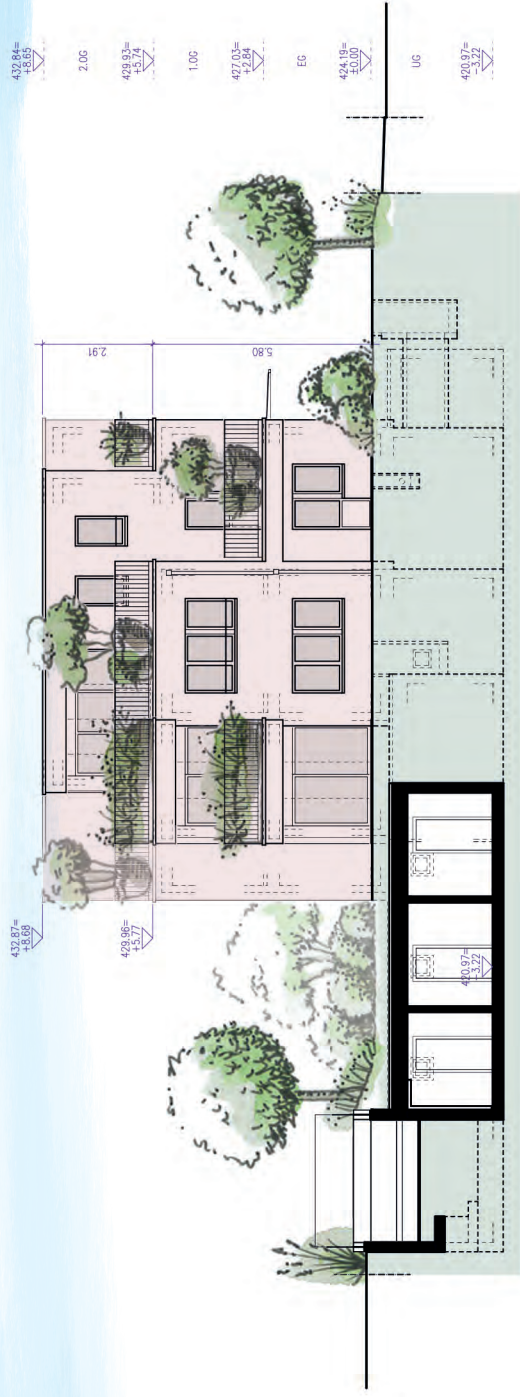

Ost



Nord

Verkauf

FRÜH IMMOBILIEN & PARTNER AG

Claudia Hoefliger

Neue Winterthurerstr. 26

8304 Wallisellen

Telefon 043 233 41 41

Direkt 043 233 41 57

claudia.hoefliger@fruehimmo.ch

Bauherrschaft

WEIDMANN ARCHITEKTEN AG

Dorfstrasse 12

8803 Rüschlikon